


TRENCH CONSTRUCTION SEQUENCE IN RESIDENTIAL DISTRICT

THESE PLANS ARE UNFINISHED AND UNAPPROVED AND ARE NOT TO BE USED FOR ANY TYPE OF CONSTRUCTION OR THE ACQUISITION OF RIGHT OF WAY.

Revisions			DESIGNED BY	  <small>Virginia Department of Rail and Public Transportation</small>
No.	Description	Date	ABC	
			DRAWN BY	Virginia Department of Rail and Public Transportation
			ABC	Washington D.C. to Richmond Southeast High Speed Rail
			CHECKED BY	EXISTING CONDITIONS
			ABC	
			DATE	
			8/31/2017	PROJECT NO.
			SCALE	XXXX-XXX-XXX, XX-XXX
			1" = 10'-0"	DRAWING NO.
				XXX-XXX
				SHEET NO.
				1

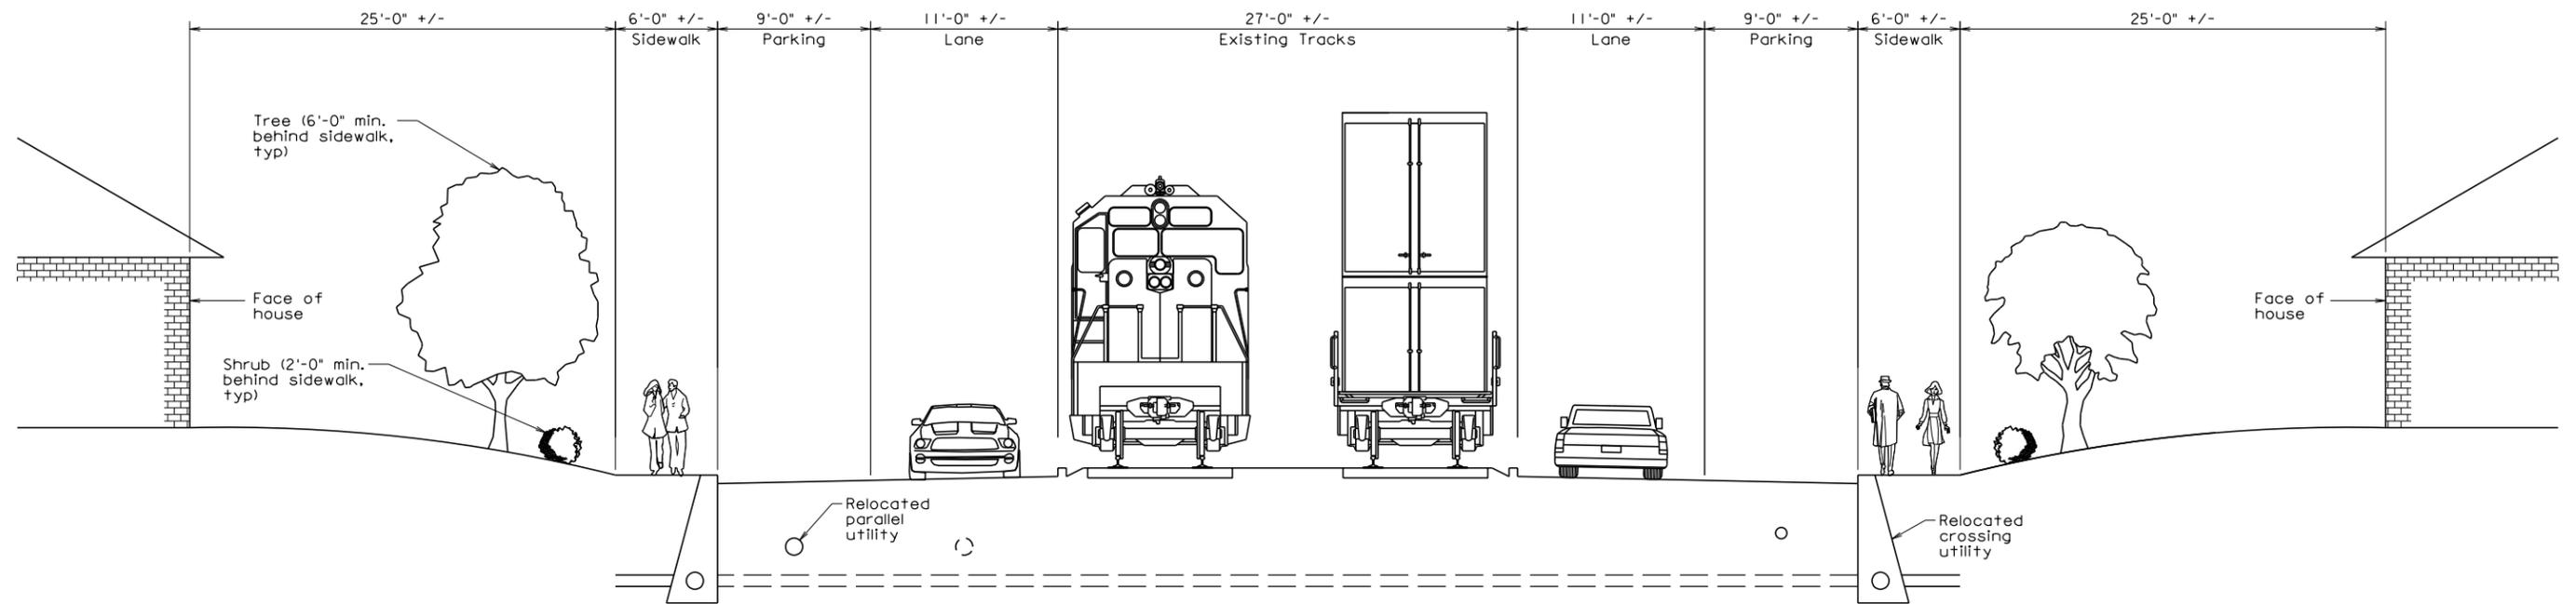


TRENCH CONSTRUCTION SEQUENCE IN RESIDENTIAL DISTRICT

THESE PLANS ARE UNFINISHED AND UNAPPROVED AND ARE NOT TO BE USED FOR ANY TYPE OF CONSTRUCTION OR THE ACQUISITION OF RIGHT OF WAY.

Revisions			DESIGNED BY	  <small>Virginia Department of Rail and Public Transportation</small>
No.	Description	Date	ABC	
			DRAWN BY	Virginia Department of Rail and Public Transportation
			ABC	Washington D.C. to Richmond Southeast High Speed Rail
			CHECKED BY	RELOCATE UTILITIES (6 - 9 MONTHS)
			ABC	
			DATE	
			8/31/2017	PROJECT NO.
			SCALE	XXXX-XXX-XXX, XX-XXX
			1" = 10'-0"	DRAWING NO.
				XXX-XXX
				SHEET NO.
				2


\$USER\$ 9/11/2017 \$TIME\$
 Typ_Seq_Constr.dgn

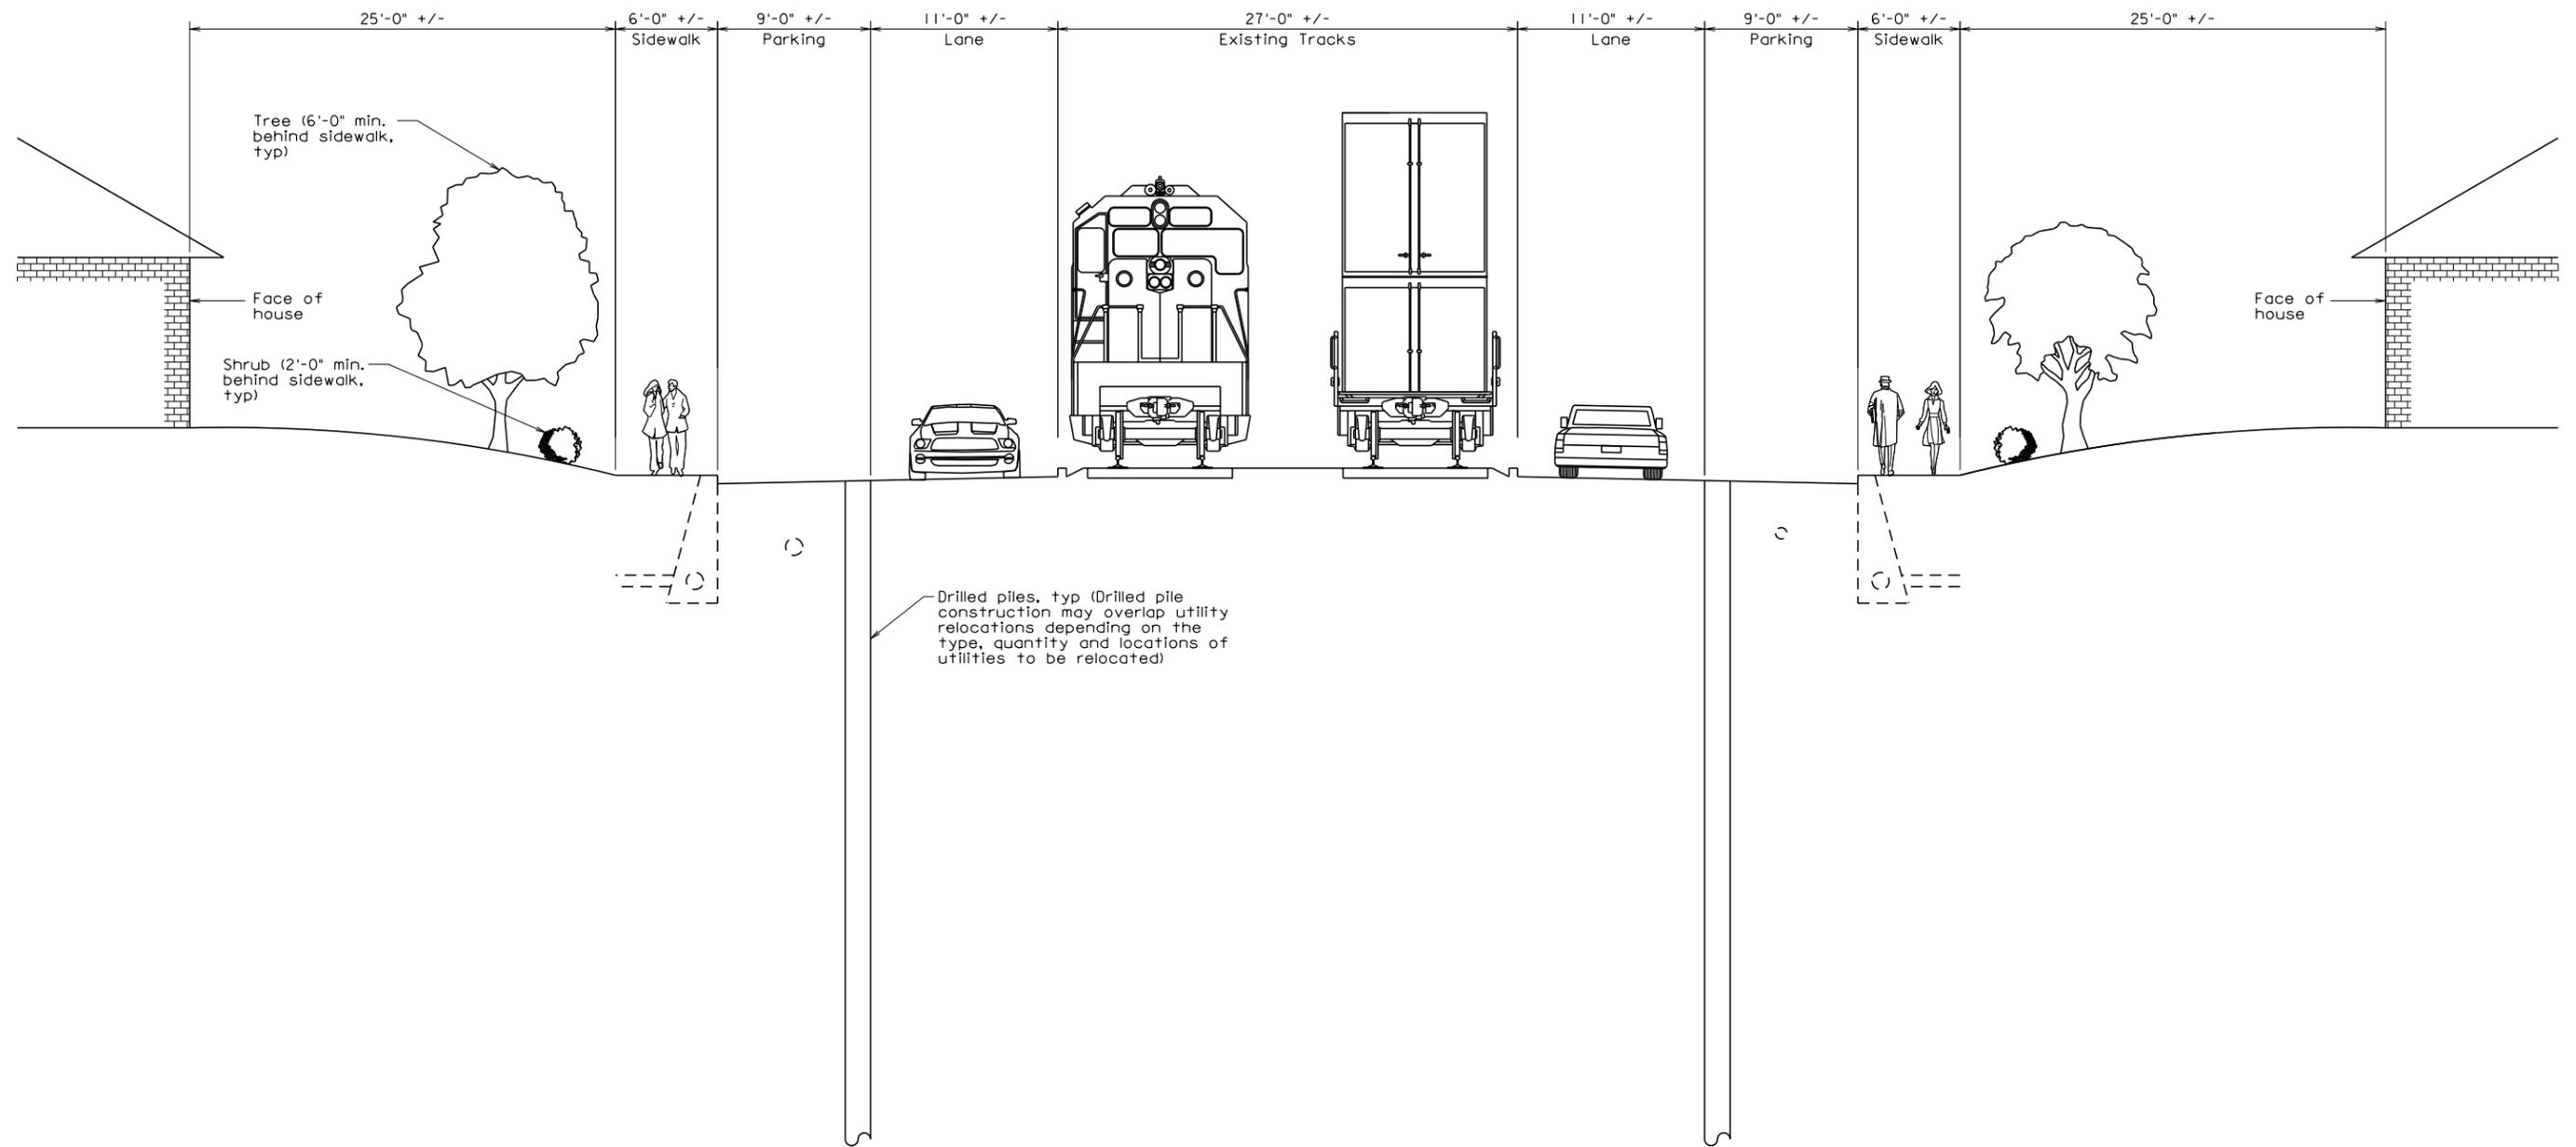

TRENCH CONSTRUCTION SEQUENCE IN RESIDENTIAL DISTRICT

THESE PLANS ARE UNFINISHED AND UNAPPROVED AND ARE NOT TO BE USED FOR ANY TYPE OF CONSTRUCTION OR THE ACQUISITION OF RIGHT OF WAY.

Revisions			DESIGNED BY	  Virginia Department of Rail and Public Transportation
No.	Description	Date	ABC	
			DRAWN BY	Virginia Department of Rail and Public Transportation
			ABC	Washington D.C. to Richmond Southeast High Speed Rail
			CHECKED BY	INSTALL TRENCH WALLS (6 - 9 MONTHS)
			ABC	
			DATE	
			8/31/2017	PROJECT NO.
			SCALE	XXXX-XXX-XXX, XX-XXX
			1" = 10'-0"	DRAWING NO.
				XXX-XXX
				SHEET NO.
				3

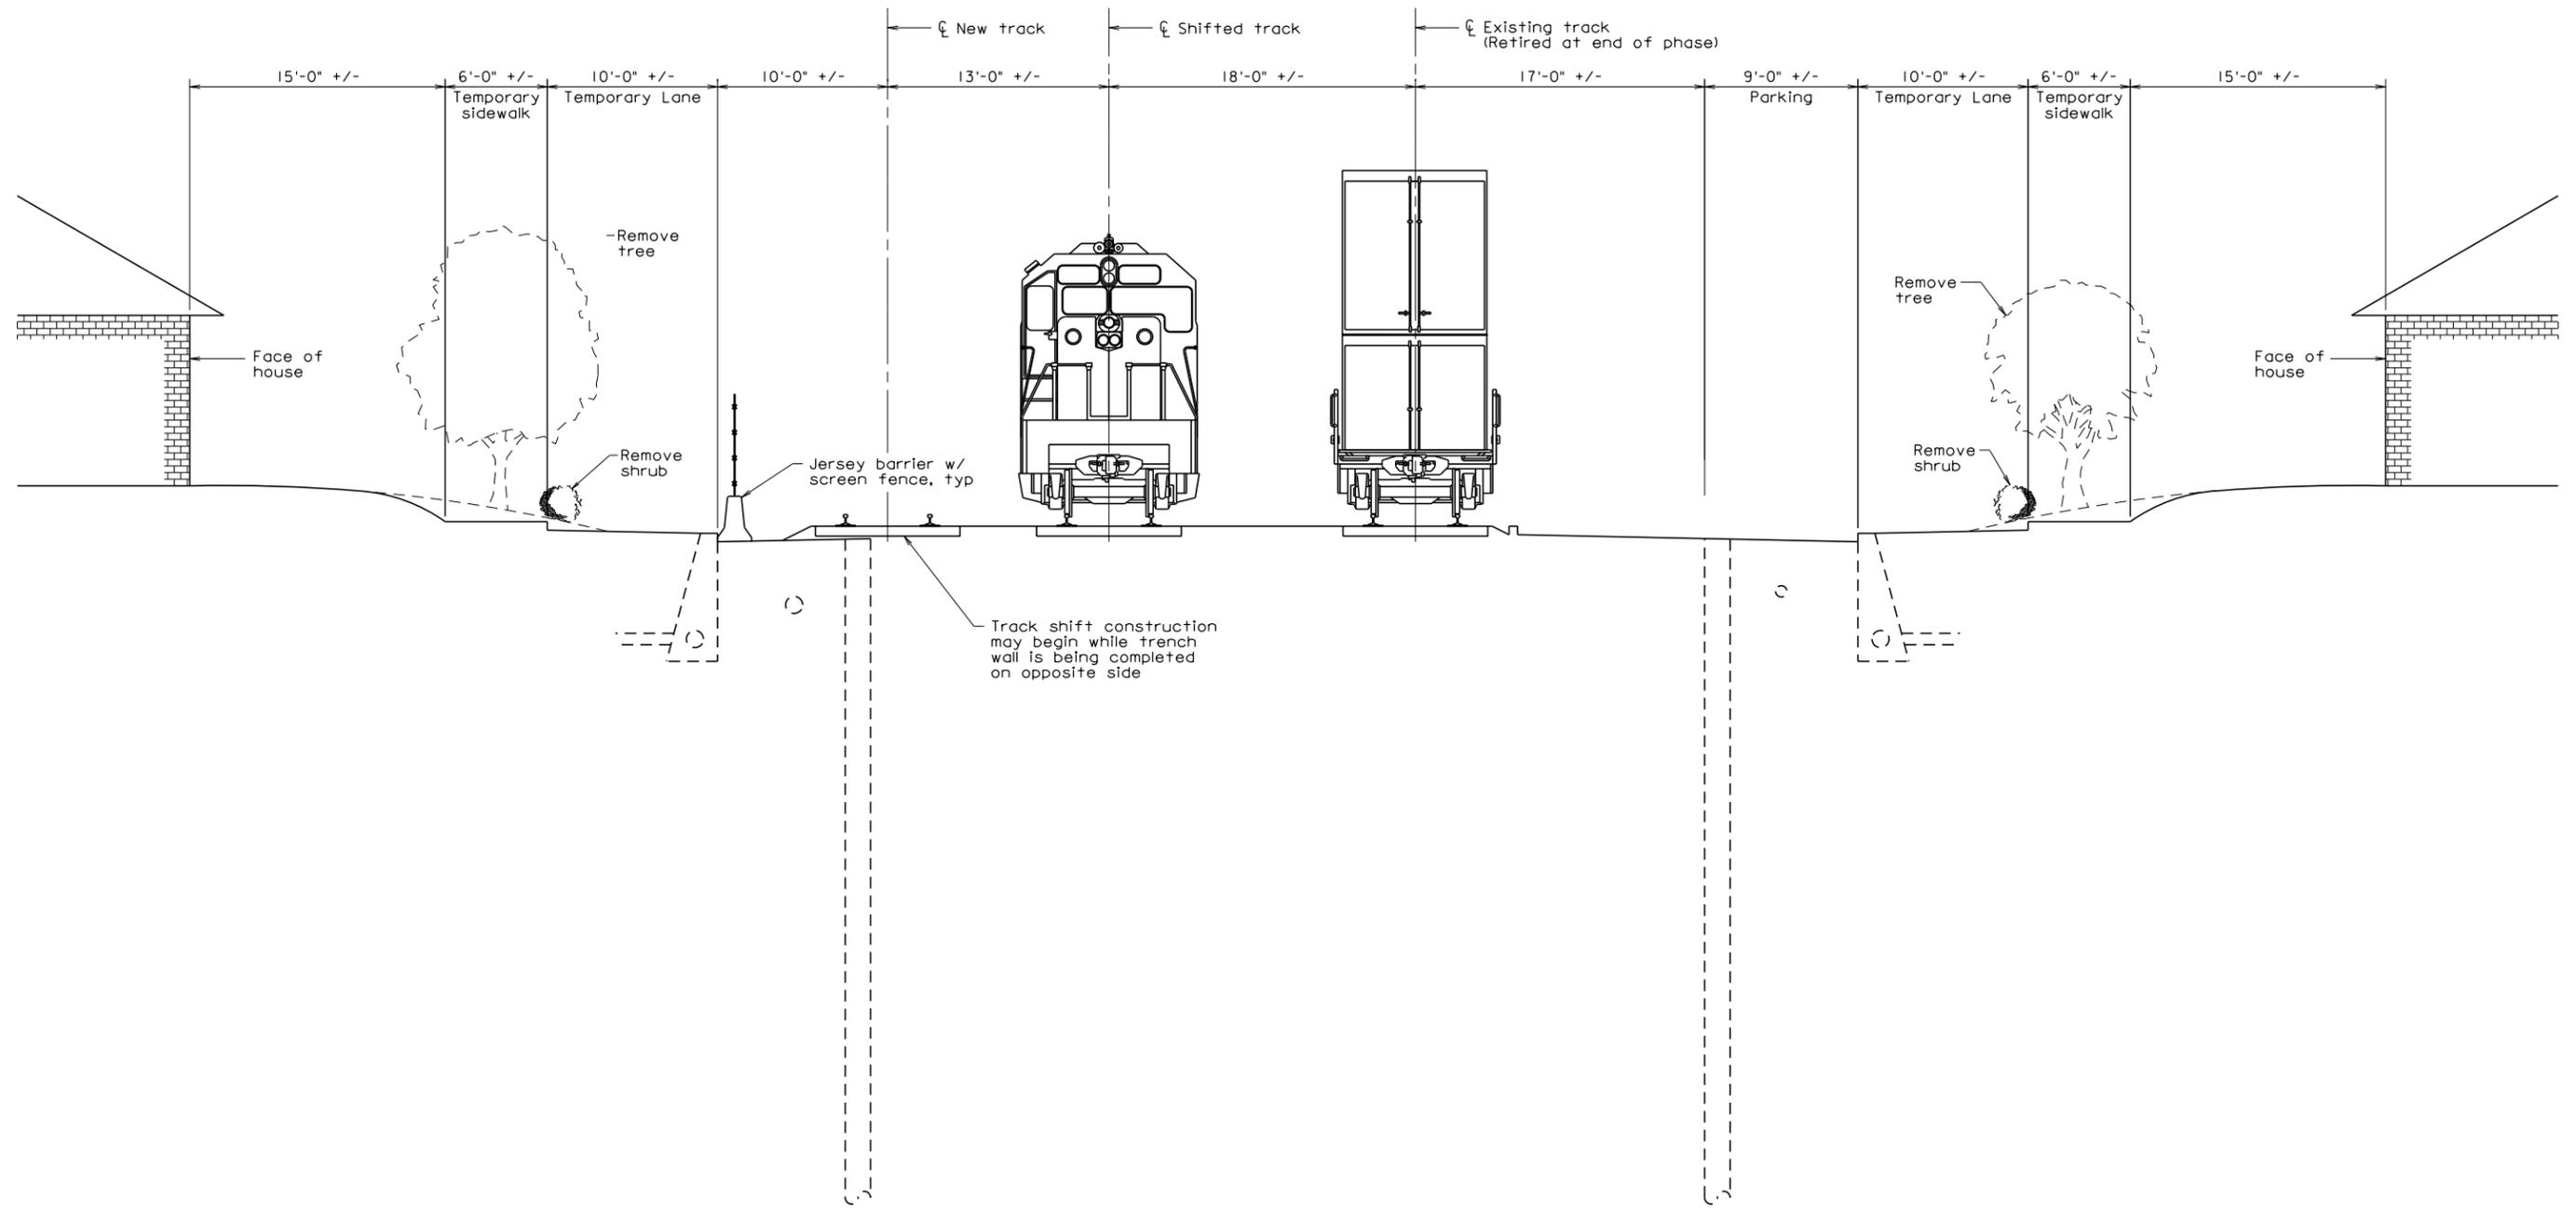


TRENCH CONSTRUCTION SEQUENCE IN RESIDENTIAL DISTRICT

THESE PLANS ARE UNFINISHED AND UNAPPROVED AND ARE NOT TO BE USED FOR ANY TYPE OF CONSTRUCTION OR THE ACQUISITION OF RIGHT OF WAY.

\$USER\$ 9/11/2017 \$TIME\$
 Typ_Seq_Constr.dgn

Revisions			DESIGNED BY	  Virginia Department of Rail and Public Transportation Washington D.C. to Richmond Southeast High Speed Rail
No.	Description	Date	ABC	
			DRAWN BY ABC	
			CHECKED BY ABC	
			DATE 8/31/2017	
			SCALE 1" = 10'-0"	
			PROJECT NO. XXX-XXX-XXX, XX-XXX	
			DRAWING NO. XXX-XXX	
			SHEET NO. 4	


SHIFT TRACKS
(3 - 6 MONTHS)

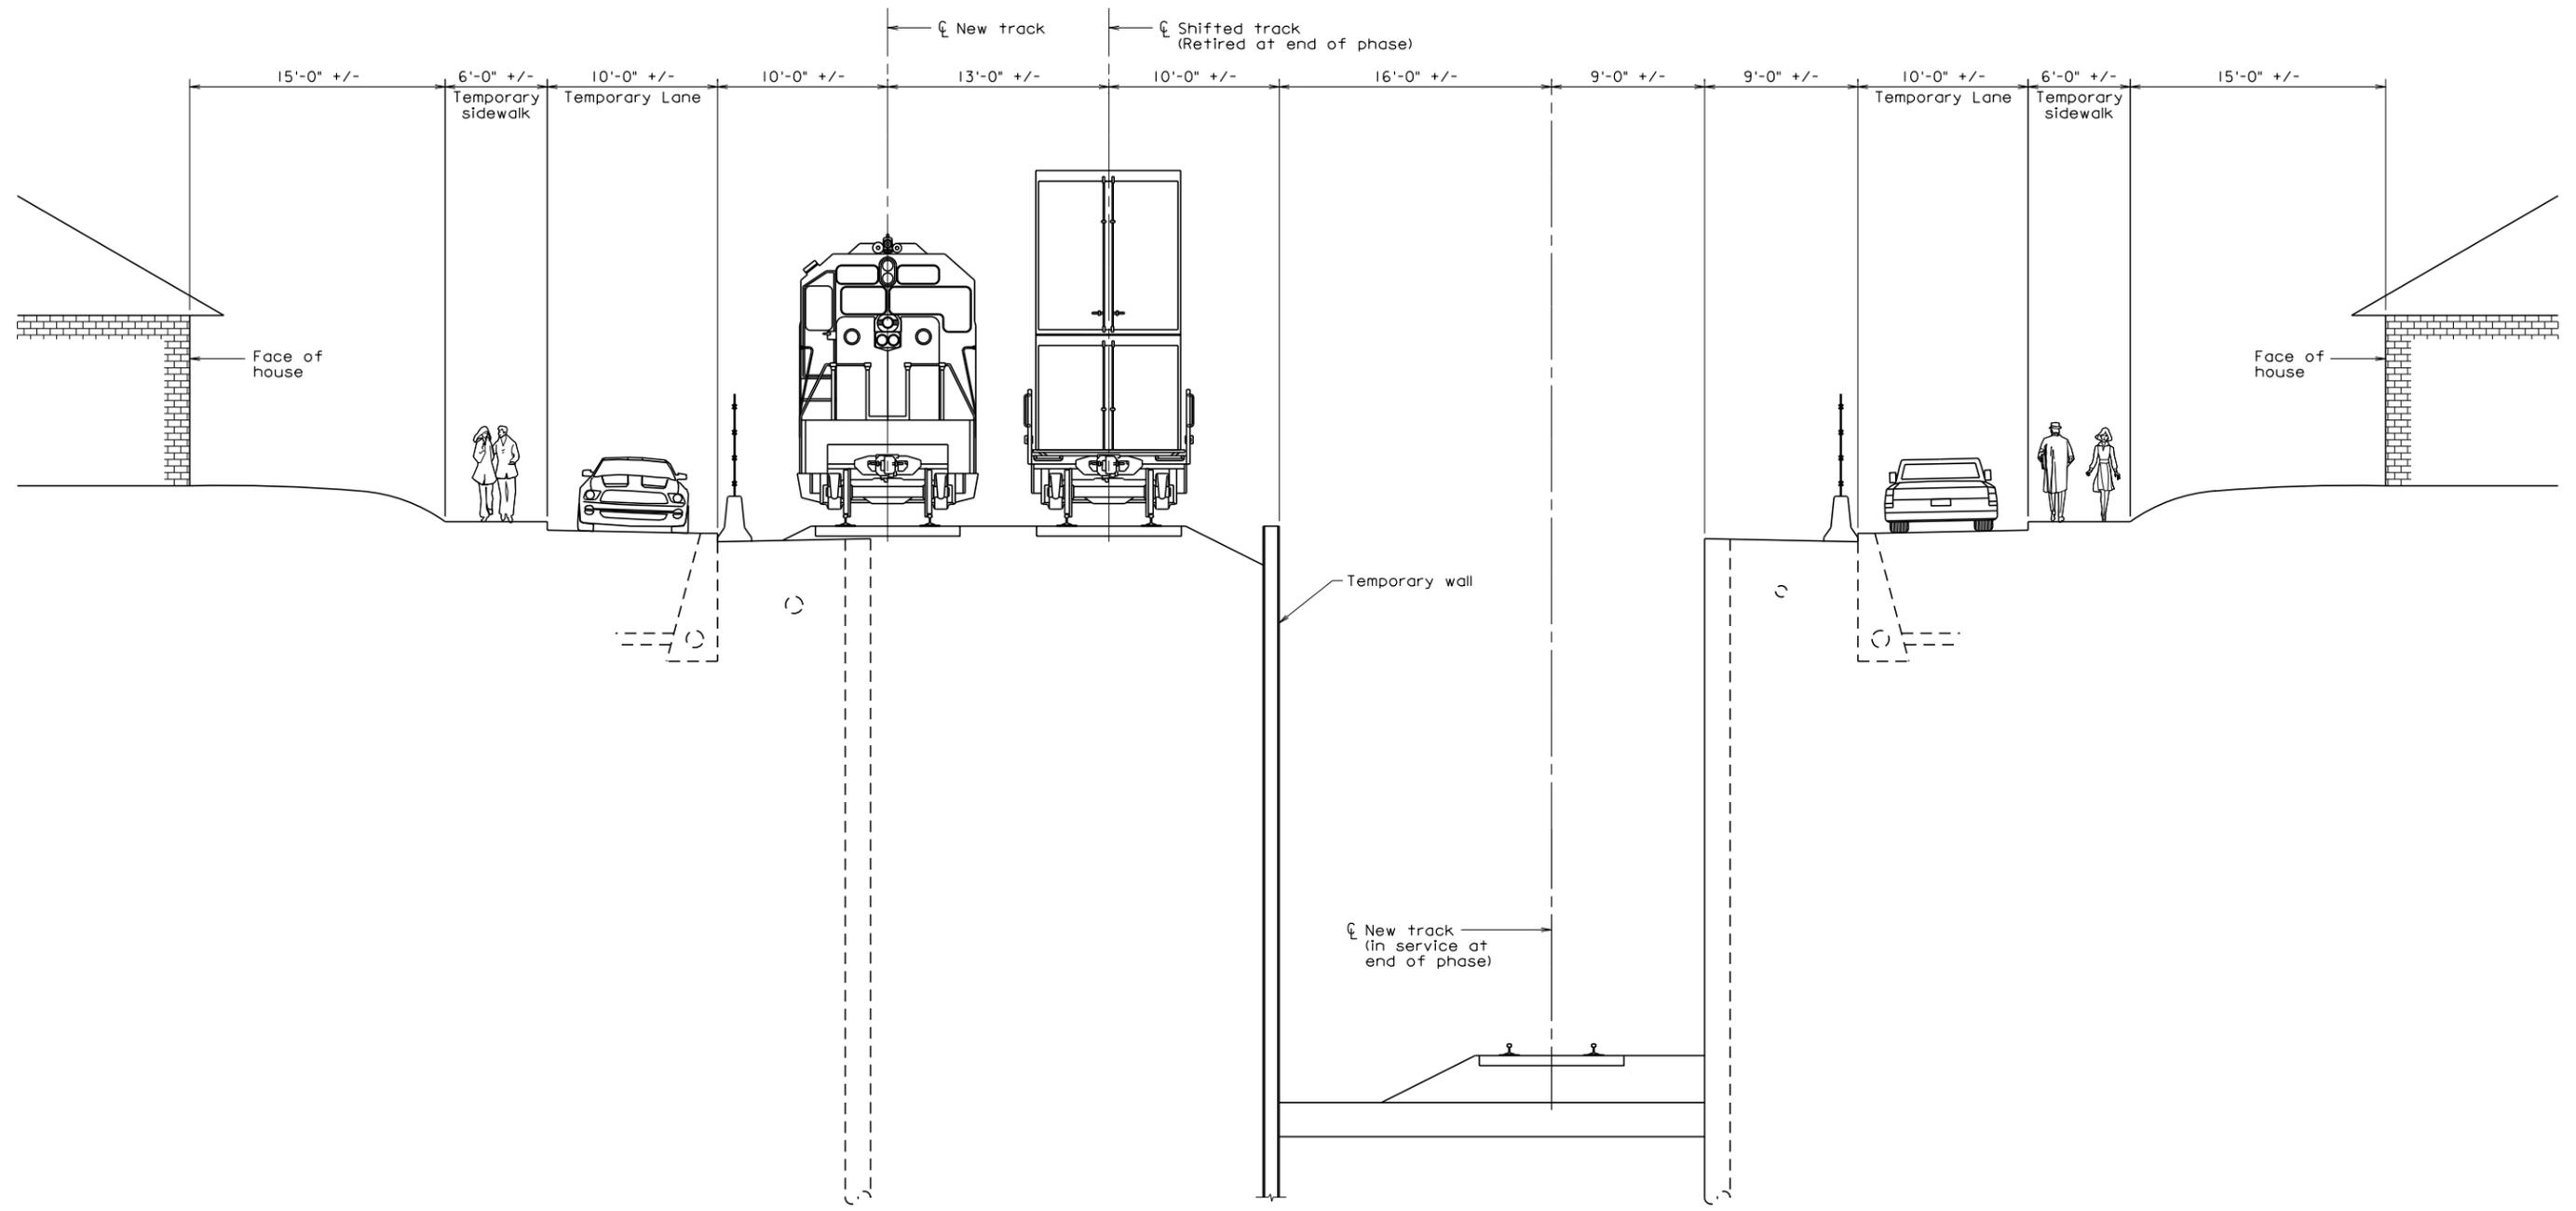

TRENCH CONSTRUCTION SEQUENCE IN RESIDENTIAL DISTRICT

THESE PLANS ARE UNFINISHED AND UNAPPROVED AND ARE NOT TO BE USED FOR ANY TYPE OF CONSTRUCTION OR THE ACQUISITION OF RIGHT OF WAY.

Revisions			DESIGNED BY	  <small>Virginia Department of Rail and Public Transportation</small>
No.	Description	Date	ABC	
			DRAWN BY	Virginia Department of Rail and Public Transportation
			ABC	Washington D.C. to Richmond Southeast High Speed Rail
			CHECKED BY	TRENCH PHASE 1 (6 - 8 MONTHS)
			ABC	
			DATE	
			8/31/2017	PROJECT NO.
			SCALE	XXXX-XXX-XXX, XX-XXX
			1" = 10'-0"	DRAWING NO.
				XXX-XXX
				SHEET NO.
				5

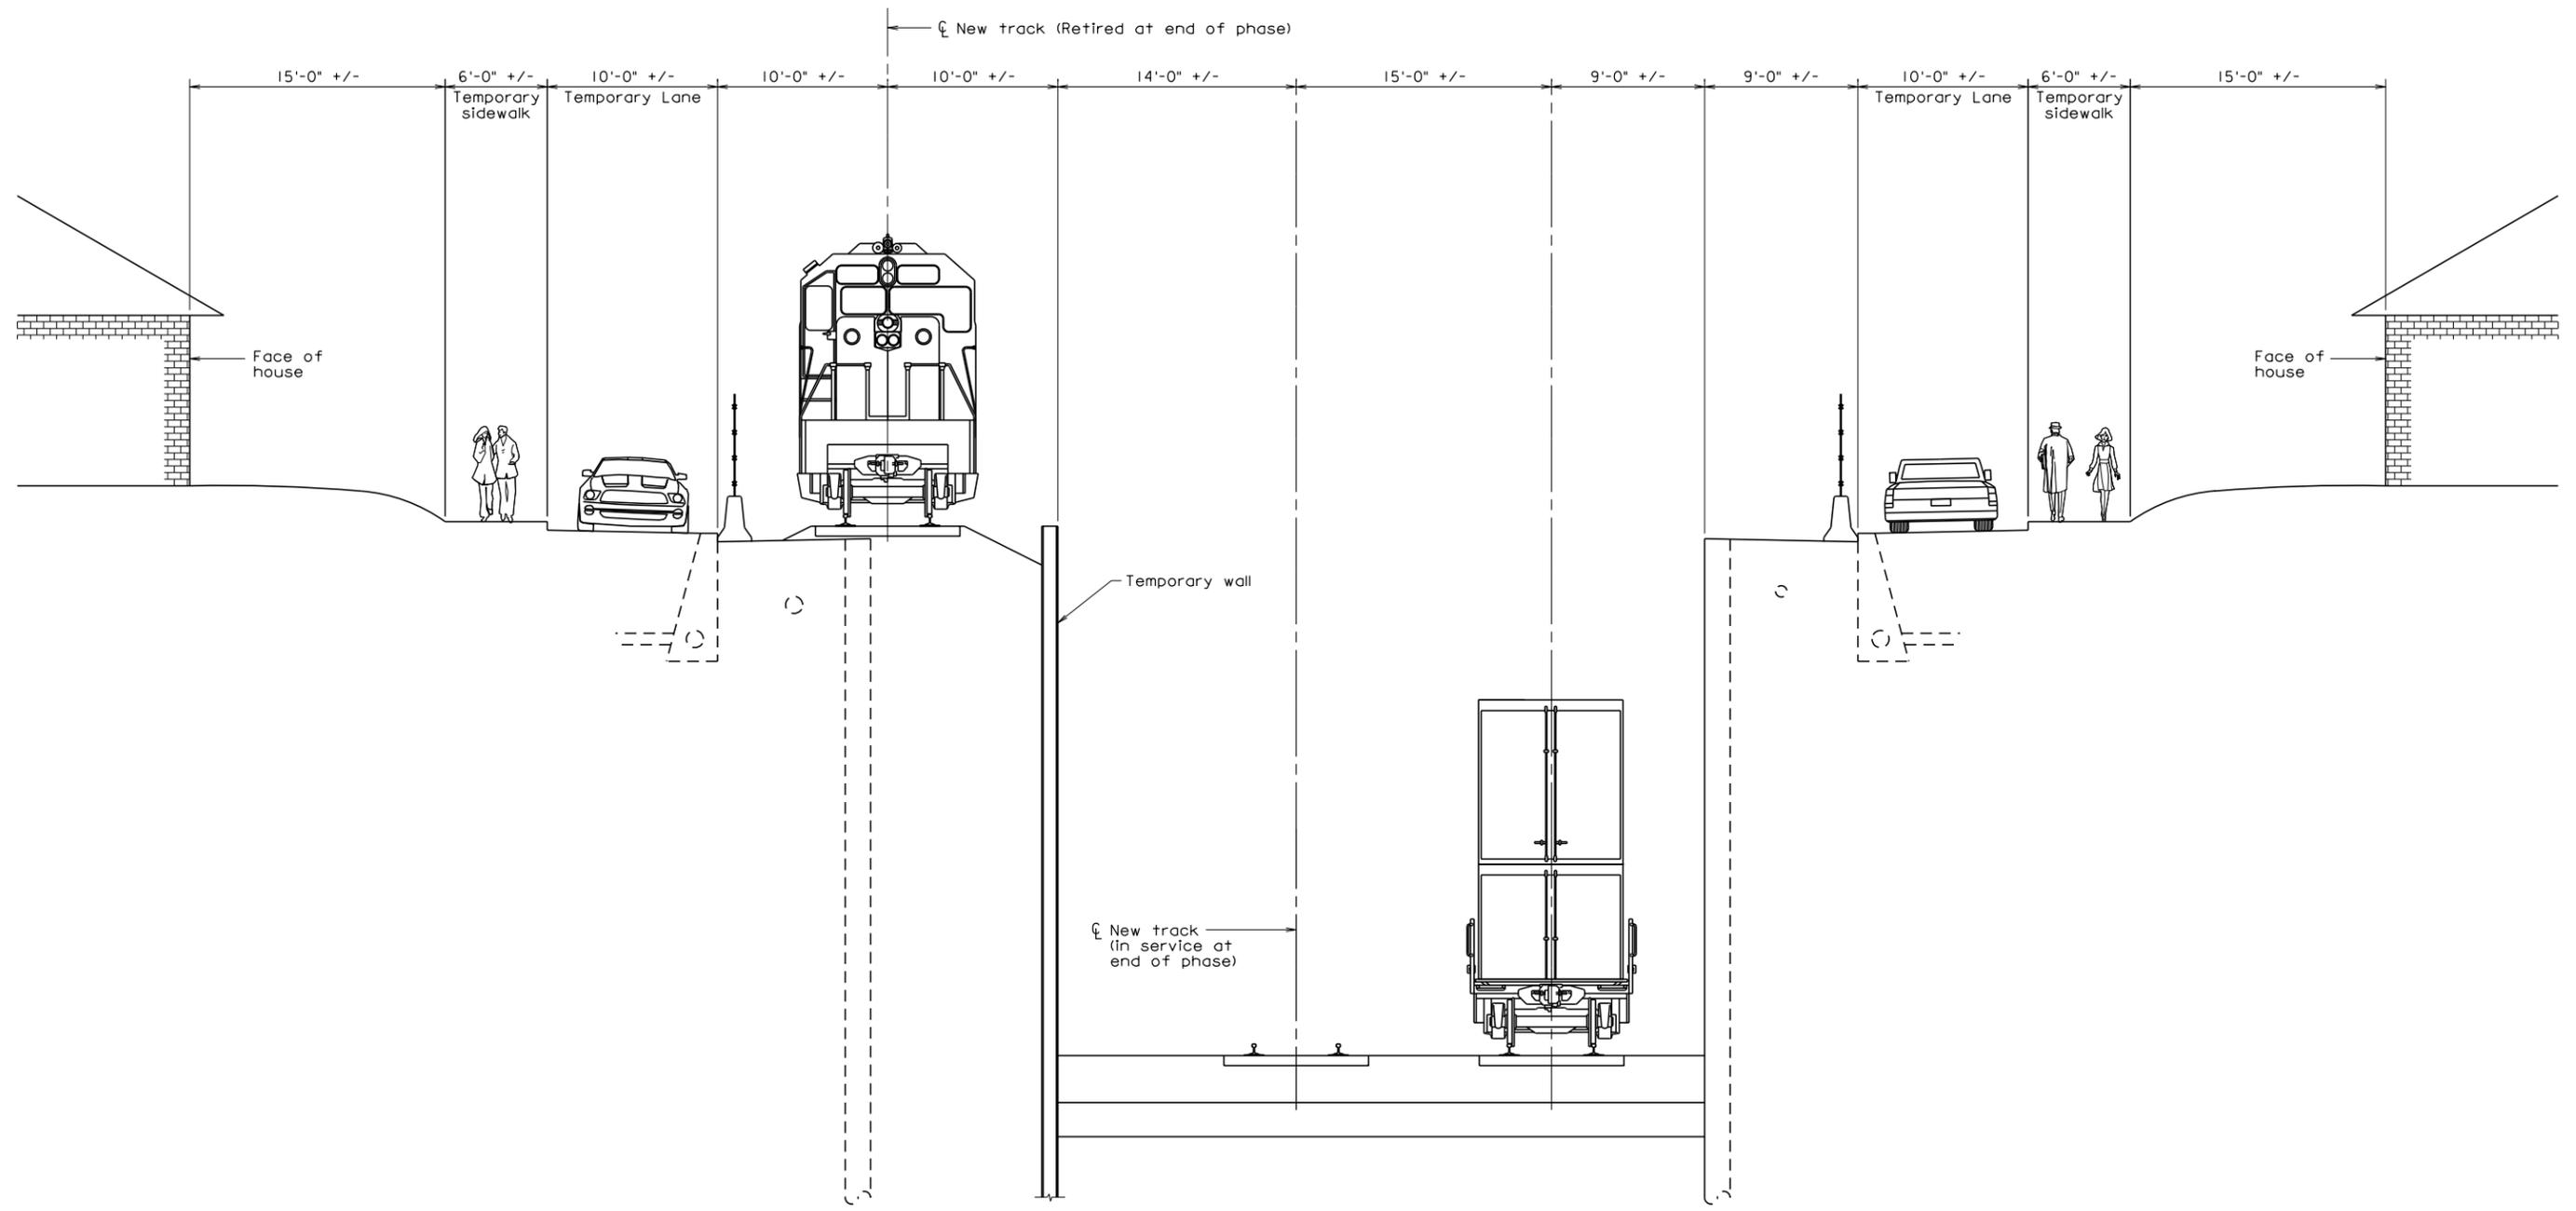


TRENCH CONSTRUCTION SEQUENCE IN RESIDENTIAL DISTRICT

THESE PLANS ARE UNFINISHED AND UNAPPROVED AND ARE NOT TO BE USED FOR ANY TYPE OF CONSTRUCTION OR THE ACQUISITION OF RIGHT OF WAY.

Revisions			DESIGNED BY	  <small>Virginia Department of Rail and Public Transportation</small>
No.	Description	Date	ABC	
			DRAWN BY	Virginia Department of Rail and Public Transportation
			ABC	Washington D.C. to Richmond Southeast High Speed Rail
			CHECKED BY	TRENCH PHASE 2 (6 - 8 MONTHS)
			ABC	
			DATE	
			8/31/2017	PROJECT NO.
			SCALE	XXXX-XXX-XXX, XX-XXX
			1" = 10'-0"	DRAWING NO.
				XXX-XXX
				SHEET NO.
				6

\$USER\$ 9/11/2017 \$TIME\$
 Typ_Seq_Constr.dgn

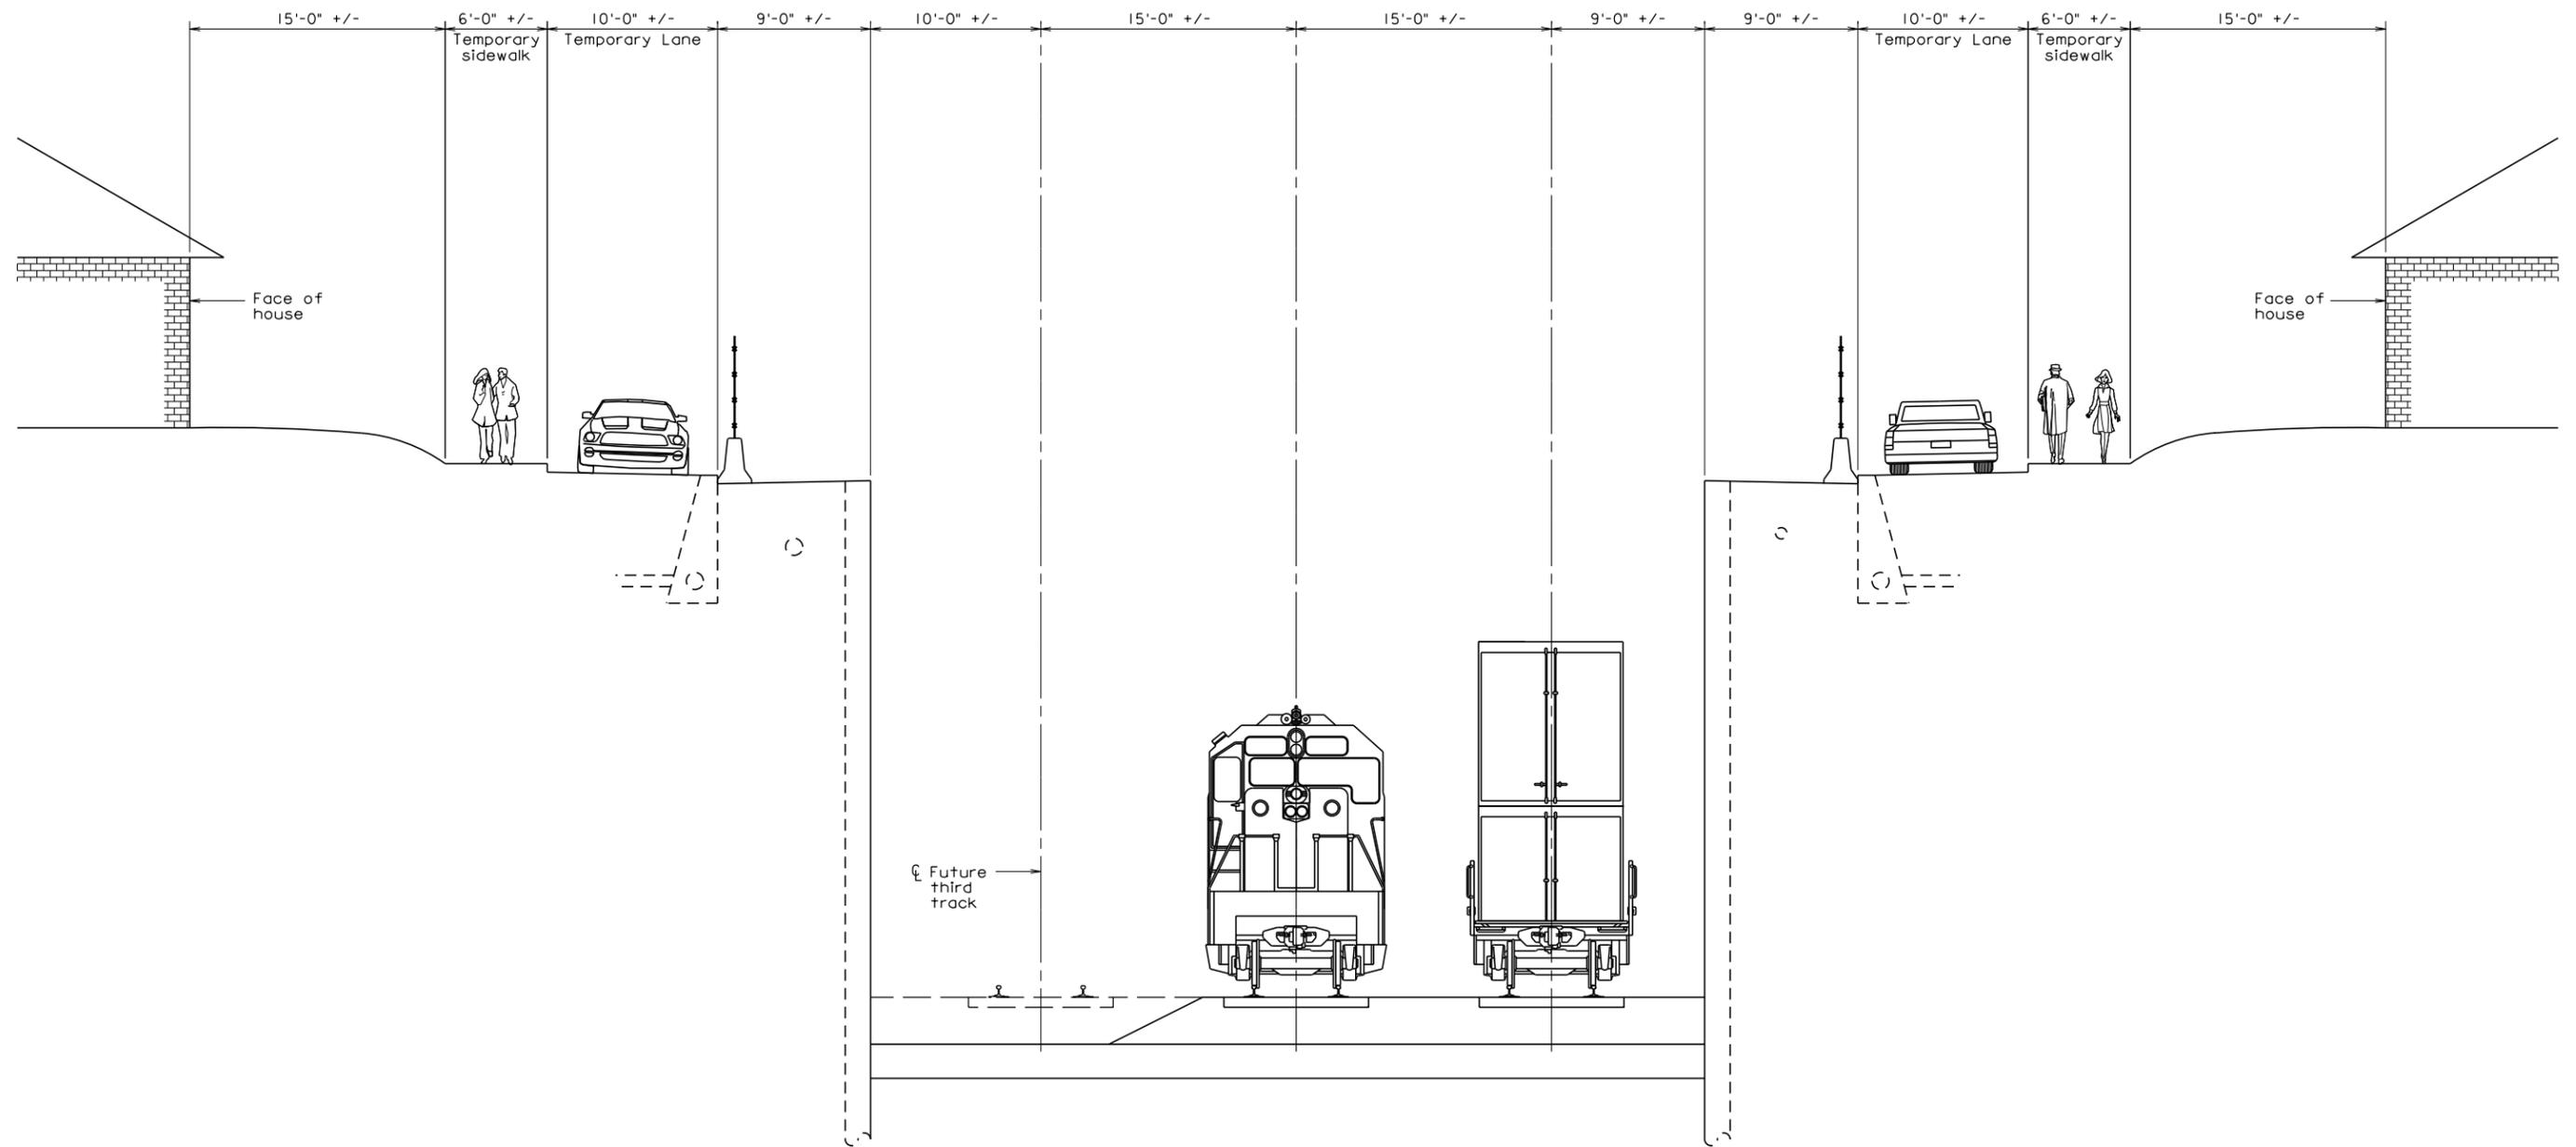


TRENCH CONSTRUCTION SEQUENCE IN RESIDENTIAL DISTRICT

THESE PLANS ARE UNFINISHED AND UNAPPROVED AND ARE NOT TO BE USED FOR ANY TYPE OF CONSTRUCTION OR THE ACQUISITION OF RIGHT OF WAY.

Revisions			DESIGNED BY	  <small>Virginia Department of Rail and Public Transportation</small>
No.	Description	Date	ABC	
			DRAWN BY	Virginia Department of Rail and Public Transportation
			ABC	Washington D.C. to Richmond Southeast High Speed Rail
			CHECKED BY	TRENCH PHASE 3 (6 - 8 MONTHS)
			ABC	
			DATE	
			8/31/2017	PROJECT NO.
			SCALE	XXXX-XXX-XXX, XX-XXX
			1" = 10'-0"	DRAWING NO.
				XXX-XXX
				SHEET NO.
				7


\$USER\$ 9/11/2017 \$TIME\$
 Typ_Seq_Constr.dgn

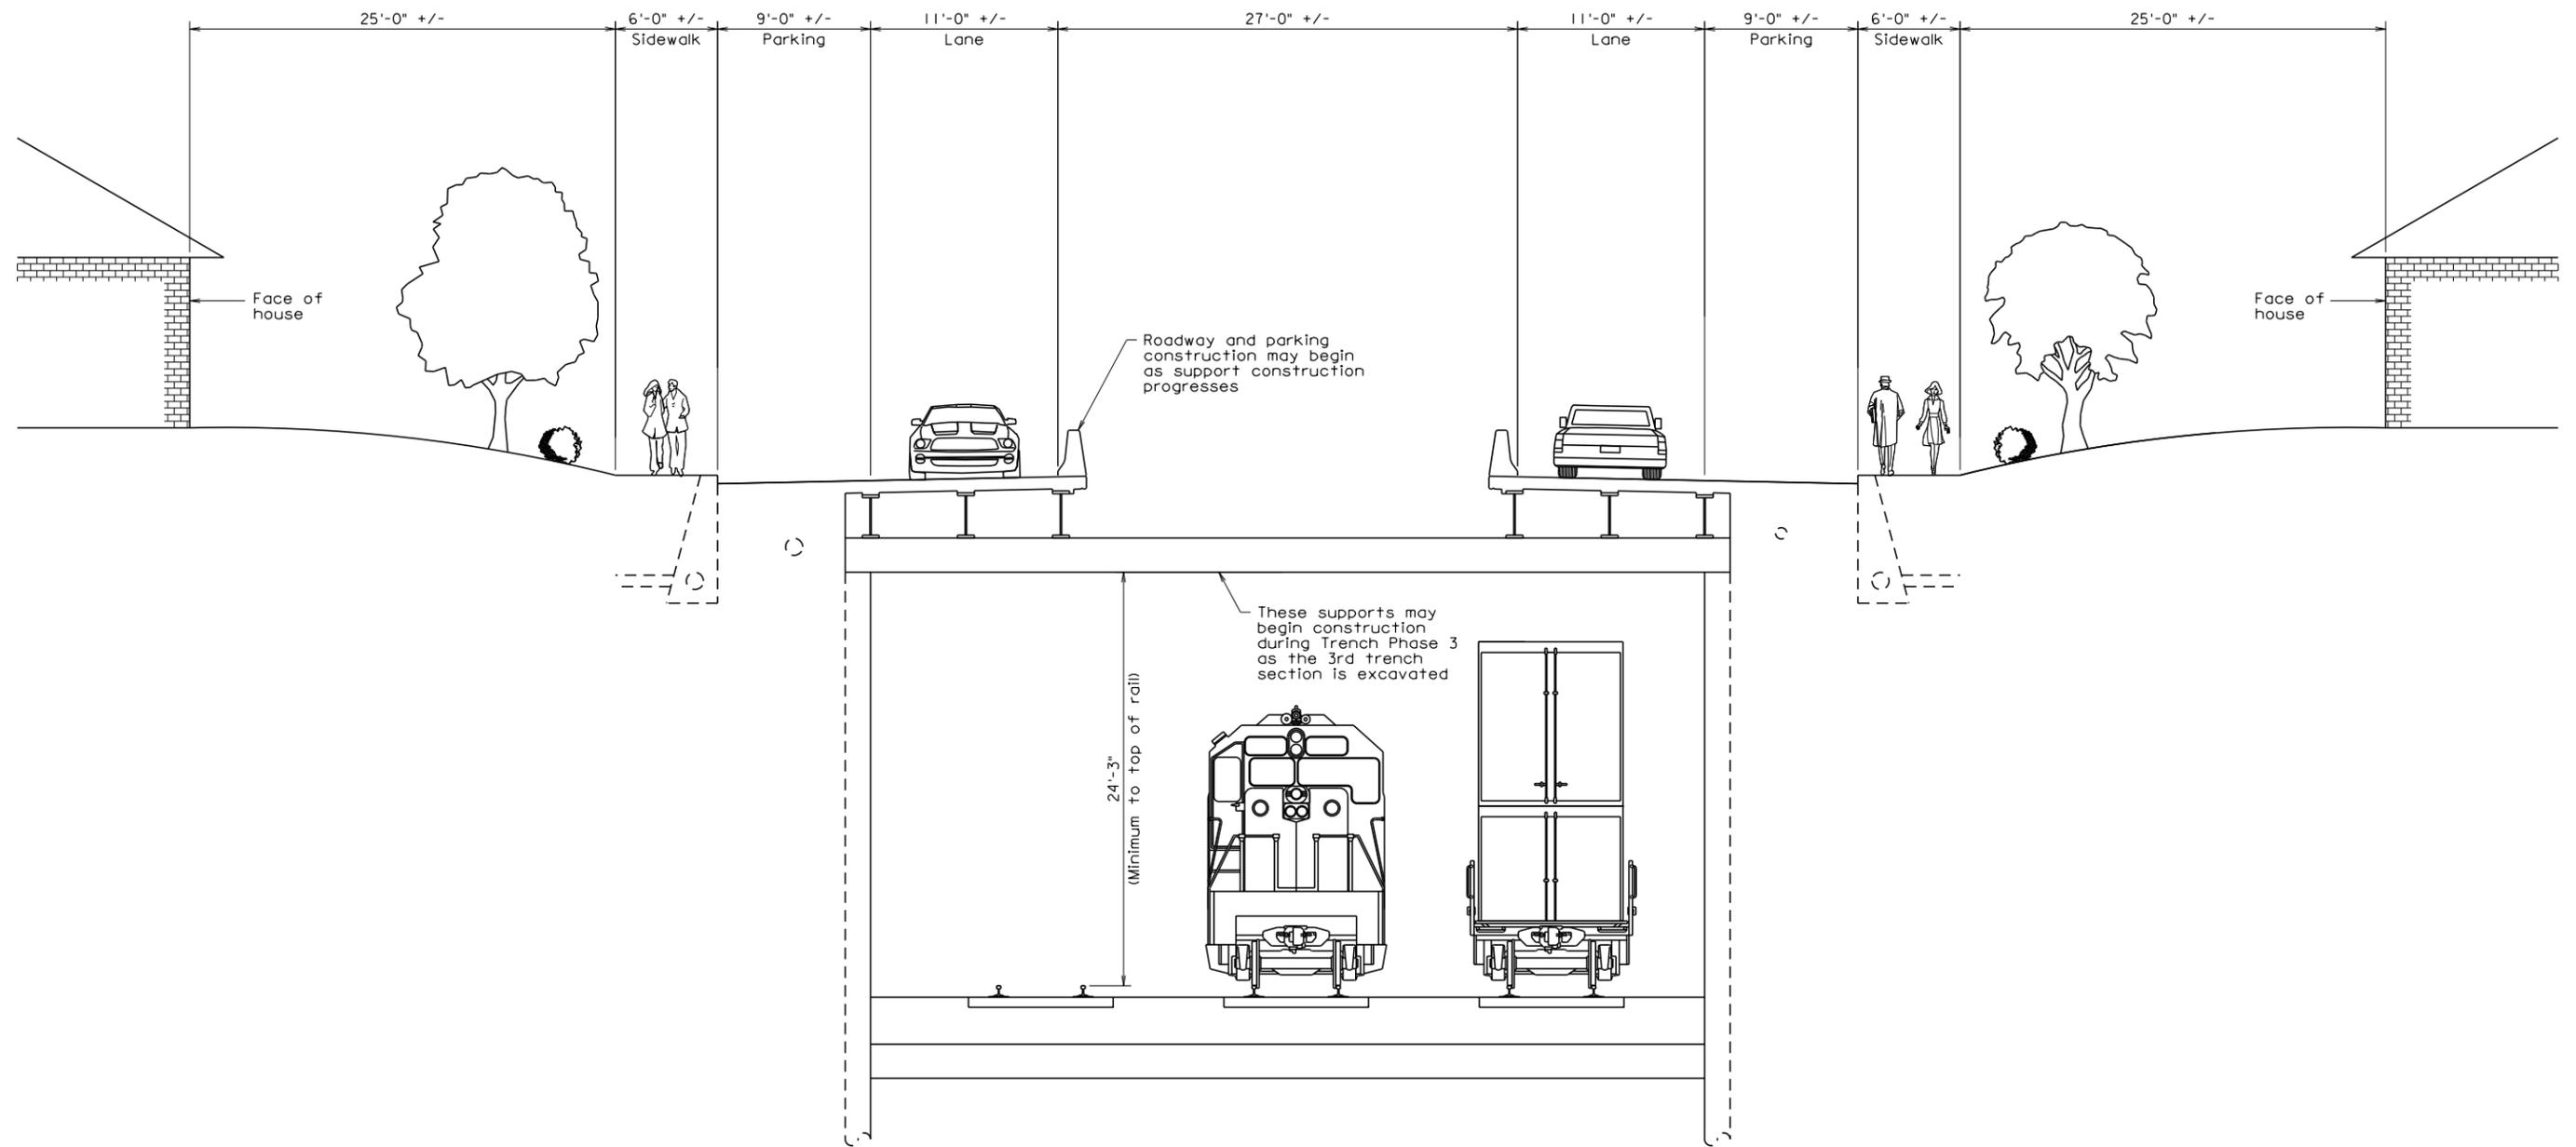

TRENCH CONSTRUCTION SEQUENCE IN RESIDENTIAL DISTRICT

THESE PLANS ARE UNFINISHED AND UNAPPROVED AND ARE NOT TO BE USED FOR ANY TYPE OF CONSTRUCTION OR THE ACQUISITION OF RIGHT OF WAY.

Revisions			DESIGNED BY	  <small>Virginia Department of Rail and Public Transportation</small>
No.	Description	Date	ABC	
			DRAWN BY	Virginia Department of Rail and Public Transportation
			ABC	Washington D.C. to Richmond Southeast High Speed Rail
			CHECKED BY	STREETS, PARKING AND GREENSCAPES (3 - 6 MONTHS)
			ABC	
			DATE	PROJECT NO.
			8/31/2017	XXXX-XXX-XXX, XX-XXX
			SCALE	DRAWING NO.
			1" = 10'-0"	XXX-XXX
				SHEET NO.
				8

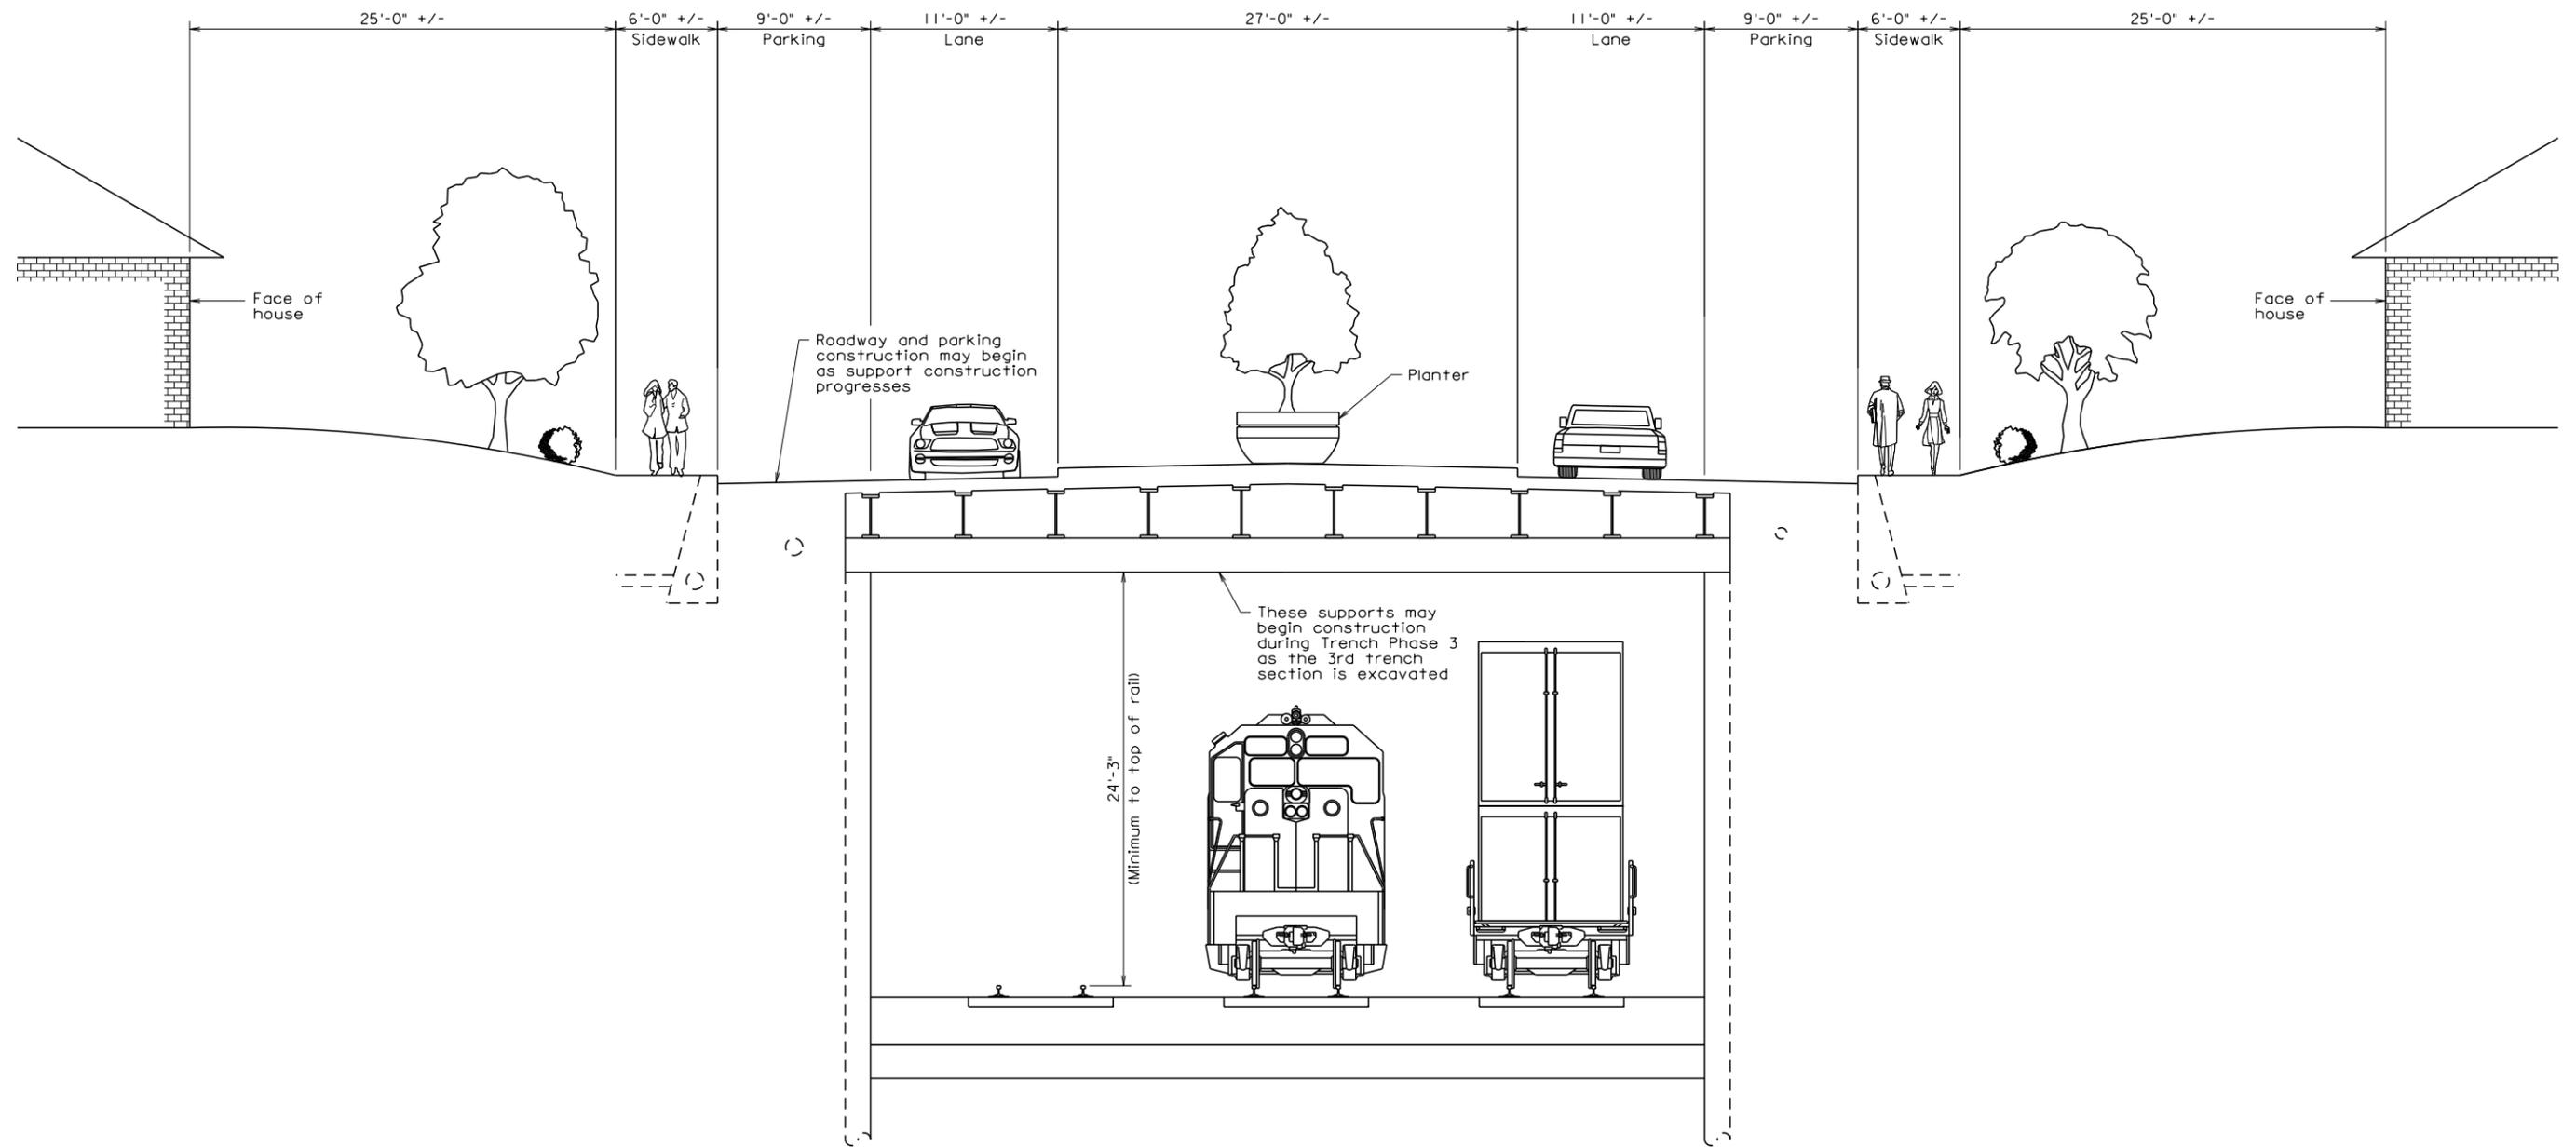

TRENCH CONSTRUCTION SEQUENCE IN RESIDENTIAL DISTRICT

THESE PLANS ARE UNFINISHED AND UNAPPROVED AND ARE NOT TO BE USED FOR ANY TYPE OF CONSTRUCTION OR THE ACQUISITION OF RIGHT OF WAY.

Revisions			DESIGNED BY	  Virginia Department of Rail and Public Transportation
No.	Description	Date	ABC	
			DRAWN BY	Virginia Department of Rail and Public Transportation
			ABC	Washington D.C. to Richmond Southeast High Speed Rail
			CHECKED BY	STREETS, PARKING AND GREENSCAPES ALTERNATIVE (3 - 6 MONTHS)
			ABC	
			DATE	PROJECT NO.
			8/31/2017	XXXX-XXX-XXX, XX-XXX
			SCALE	DRAWING NO.
			1" = 10'-0"	XXX-XXX
				SHEET NO.
				9